


REV.	DESCRIPTION OF CHANGE	INITIALS	DATE
0	INITIAL ISSUE		
1	ADDED FINISH SPEC. MODIFIED END HOLE.	RR	30/12/08
2	ADDED SLOT	RR	15/04/09

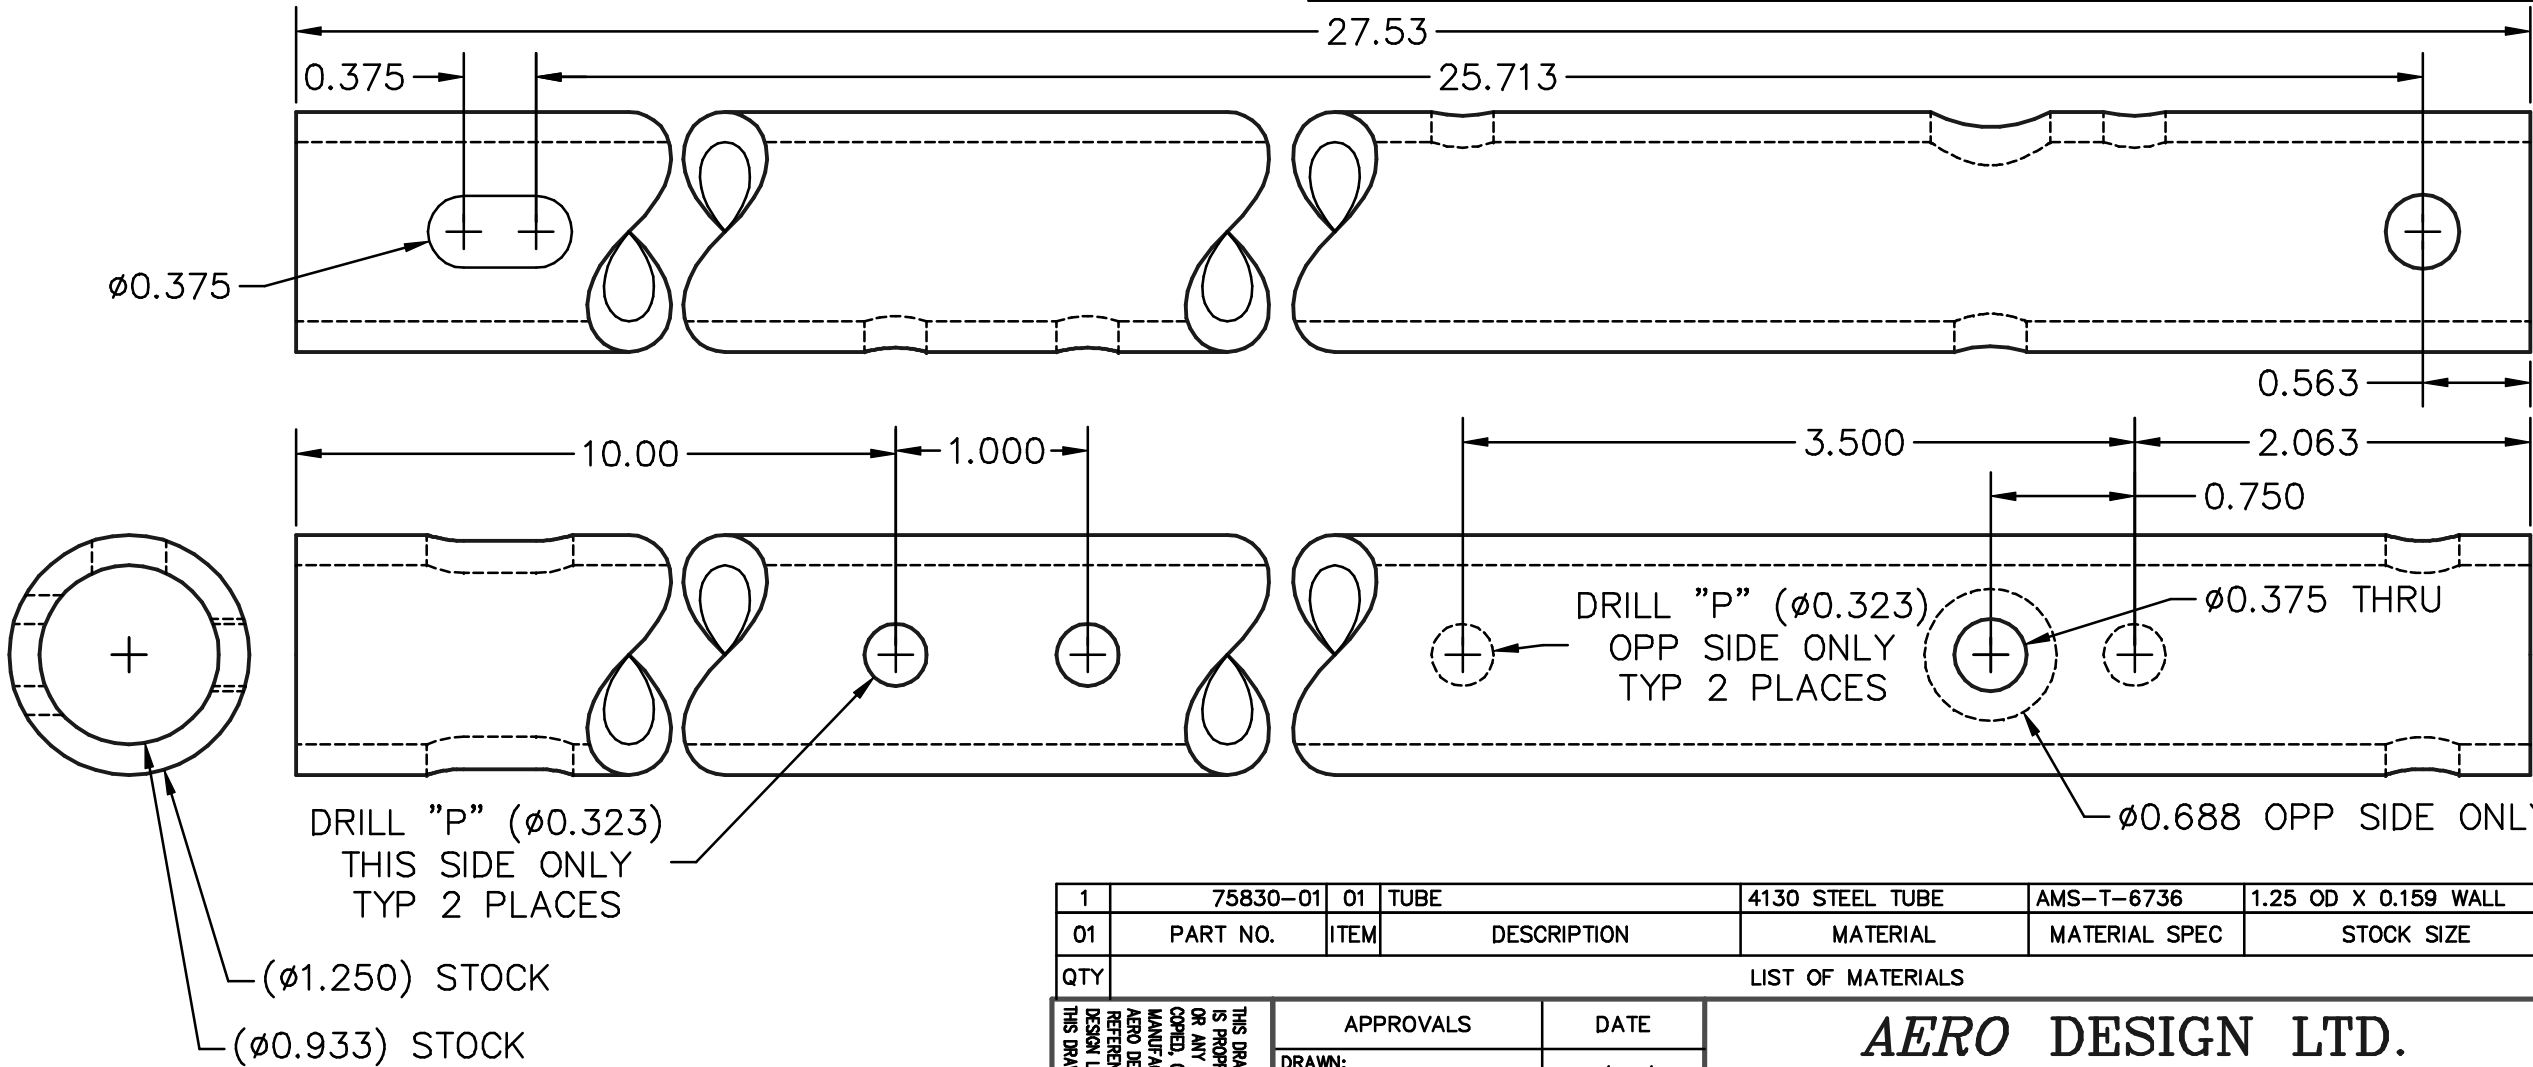

- NOTES
1. REMOVE ALL BURRS AND BREAK SHARP EDGES.
 2. ALL OUTSIDE SURFACES TO BE DEGREASED AND PAINTED PER S3001 PRIOR TO ASSEMBLY.

1	75830-01	01	TUBE	4130 STEEL TUBE	AMS-T-6736	1.25 OD X 0.159 WALL
01	PART NO.	ITEM	DESCRIPTION	MATERIAL	MATERIAL SPEC	STOCK SIZE
QTY	LIST OF MATERIALS					
<div> <div> NOTICE </div> <div> THIS DRAWING CONTAINS INFORMATION AND DATA WHICH IS PROPRIETARY TO AERO DESIGN LTD. THIS DRAWING, OR ANY PORTION THEREOF, MAY NOT BE REPRODUCED, COPIED, OR DUPLICATED IN ANY MANNER, NOR USED FOR MANUFACTURING WITHOUT THE WRITTEN CONSENT OF AERO DESIGN LTD. BY ACCEPTING THIS DRAWING FOR REFERENCE, THE RECIPIENT AGREES TO HOLD AERO DESIGN LTD. HARMLESS FROM THE USE, OR MISUSE, OF THIS DRAWING OR THE INFORMATION CONTAINED THEREON. </div> </div>				<div> <div> APPROVALS </div> <div> DATE </div> </div>		
				<div> <div> DRAWN: R. RATHWELL </div> <div> 22/04/08 </div> </div>		
				<div> <div> CHECKED: E. BURGOIN </div> <div> </div> </div>		
				<div> <div> UNLESS OTHERWISE SPECIFIED DIMENSIONS ARE IN INCHES. TOLERANCES ON: DECIMALS ANGLES X.XXX ±0.010 ±1/2° X.XX ±0.03 X.X ±0.1 </div> </div>		
				<div> <div> AERO DESIGN LTD. </div> <div> CONSULTING ENGINEERS, TRANSPORT CANADA APPROVALS, DAR 290M 2013 - 39TH AVENUE N.E., CALGARY, ALBERTA, CANADA, T2E 6R7 tel: (403) 250-8027 fax: (403) 250-8333 www.aerodesign.ca </div> </div>		
				<div> <div> BELL 212, 412, 205A-1, 205B RAPPEL MOUNT PROVISION TUBE </div> </div>		
				SCALE 1 : 1	DWG. SIZE	DWG. NO.
				SHEET 1 OF 1	LGL	75830
						REV. 2